




ELEV. "A"

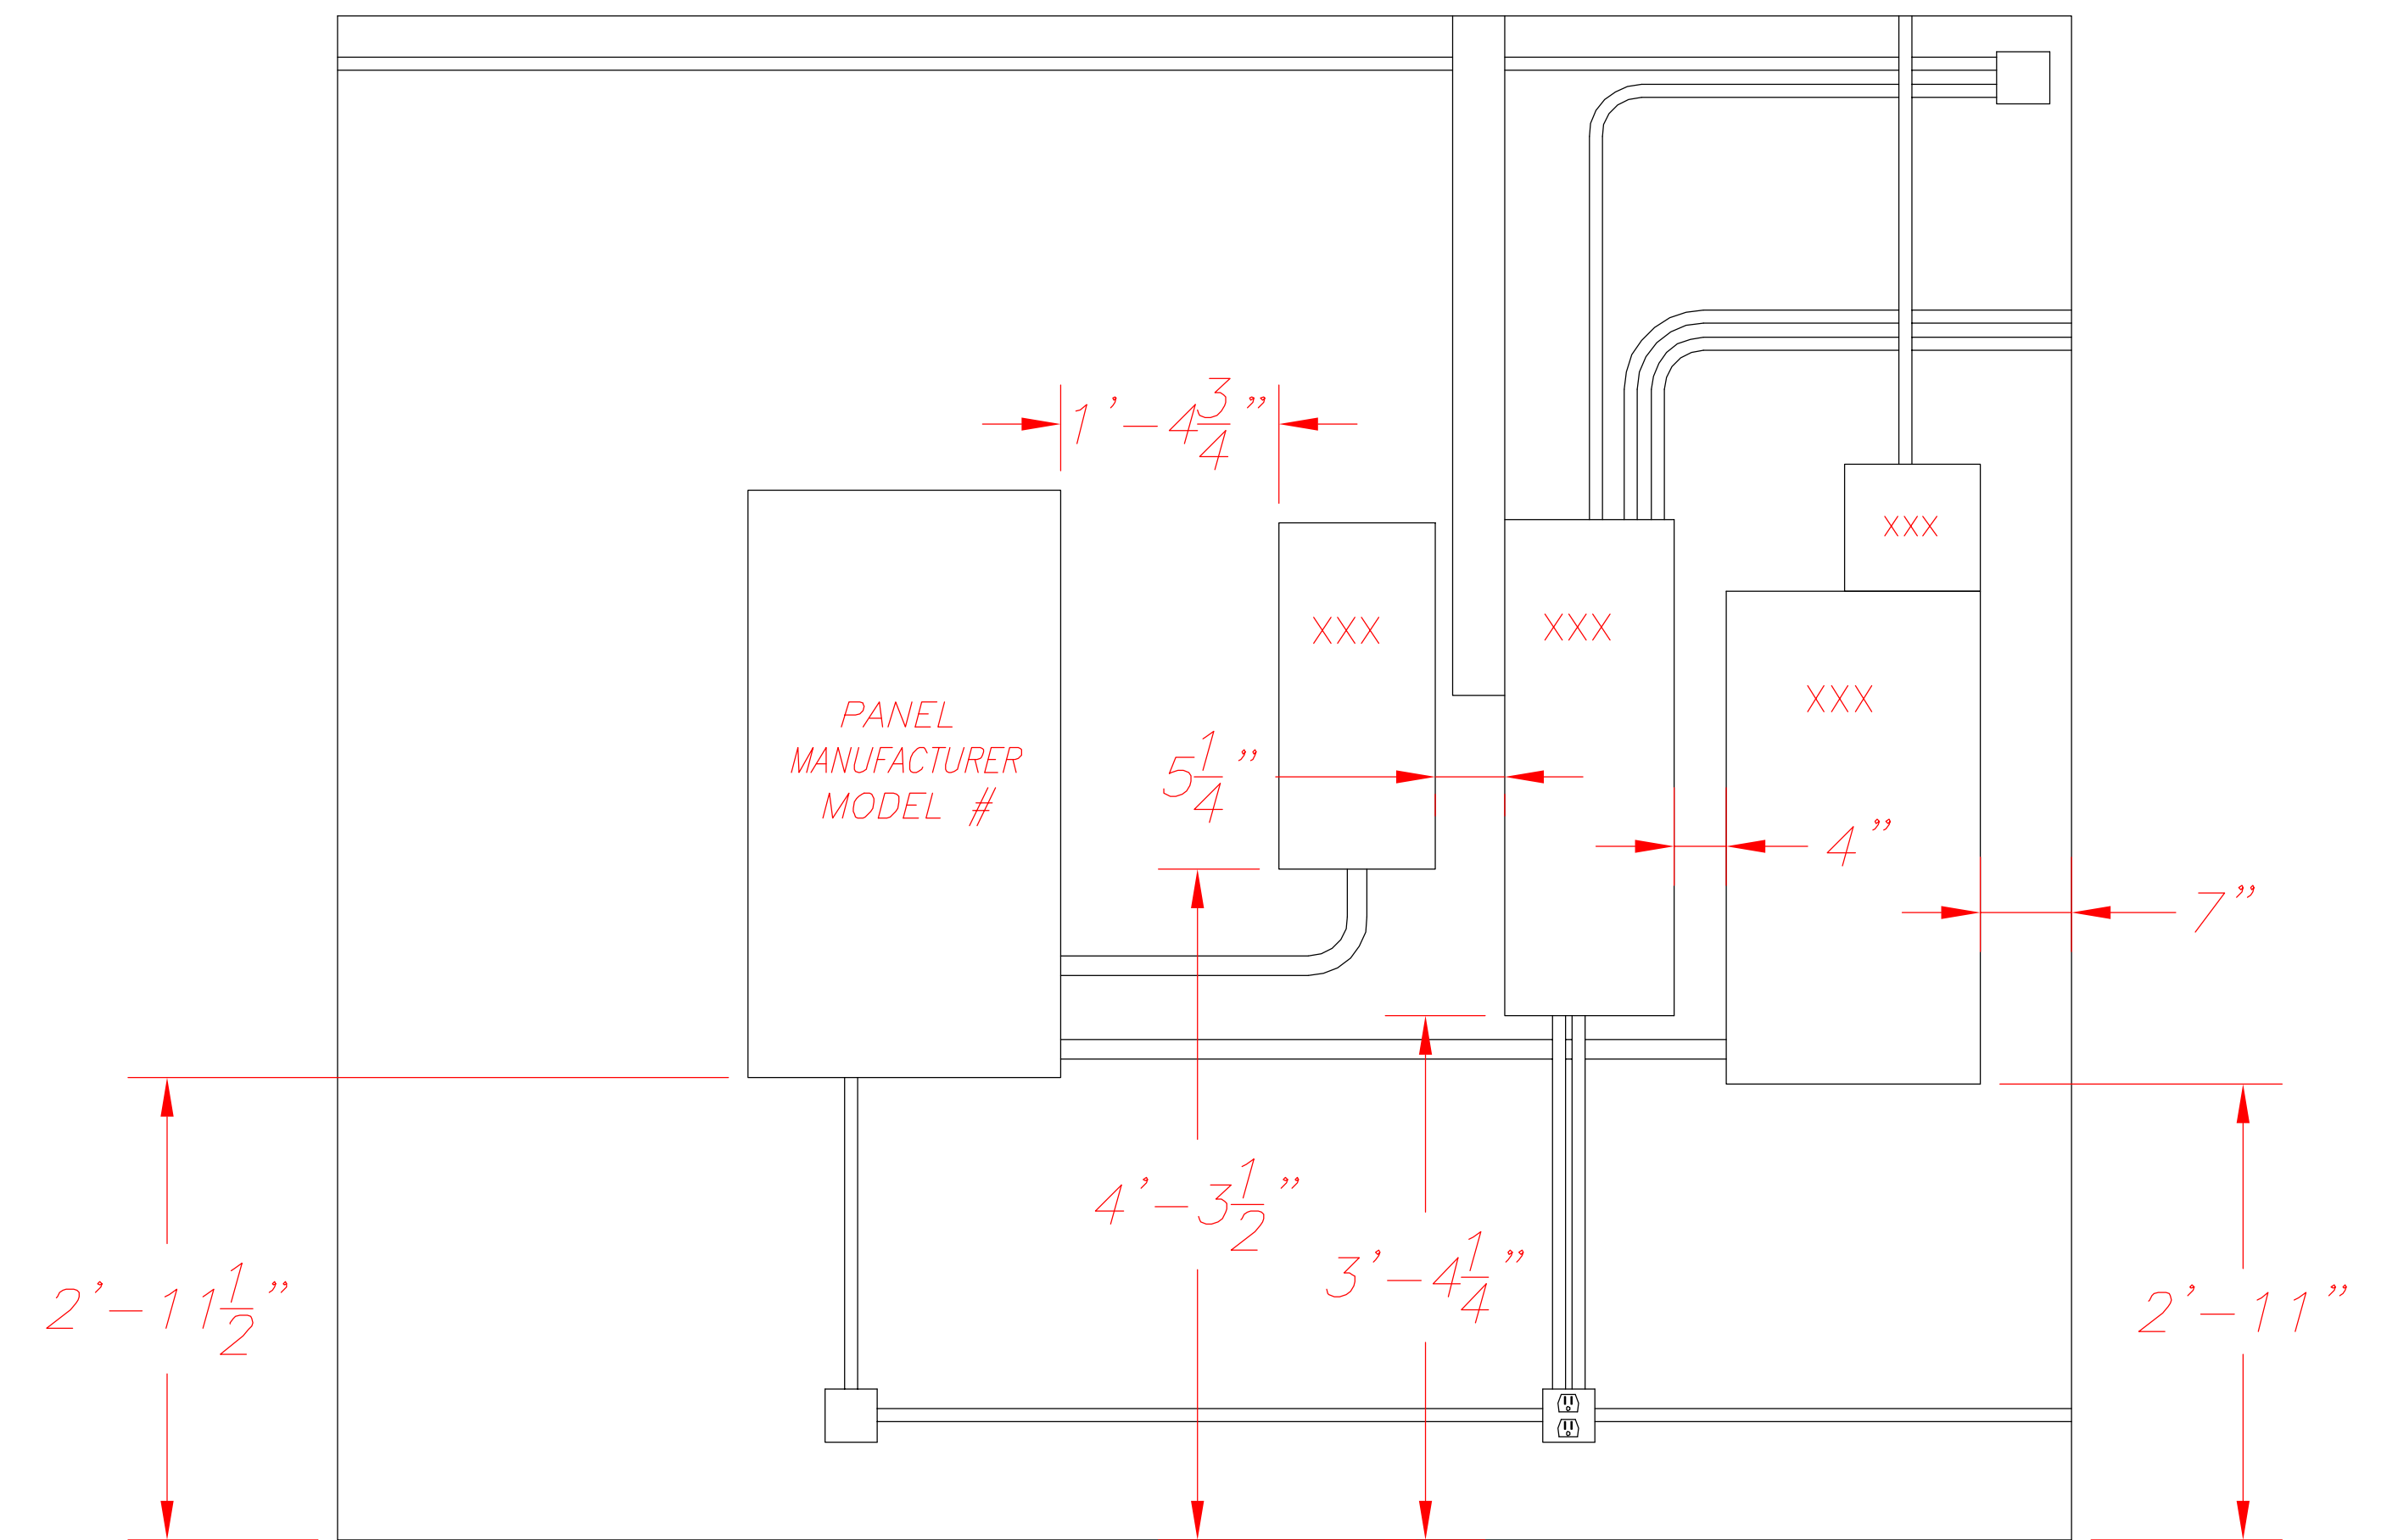

ELEV "B"

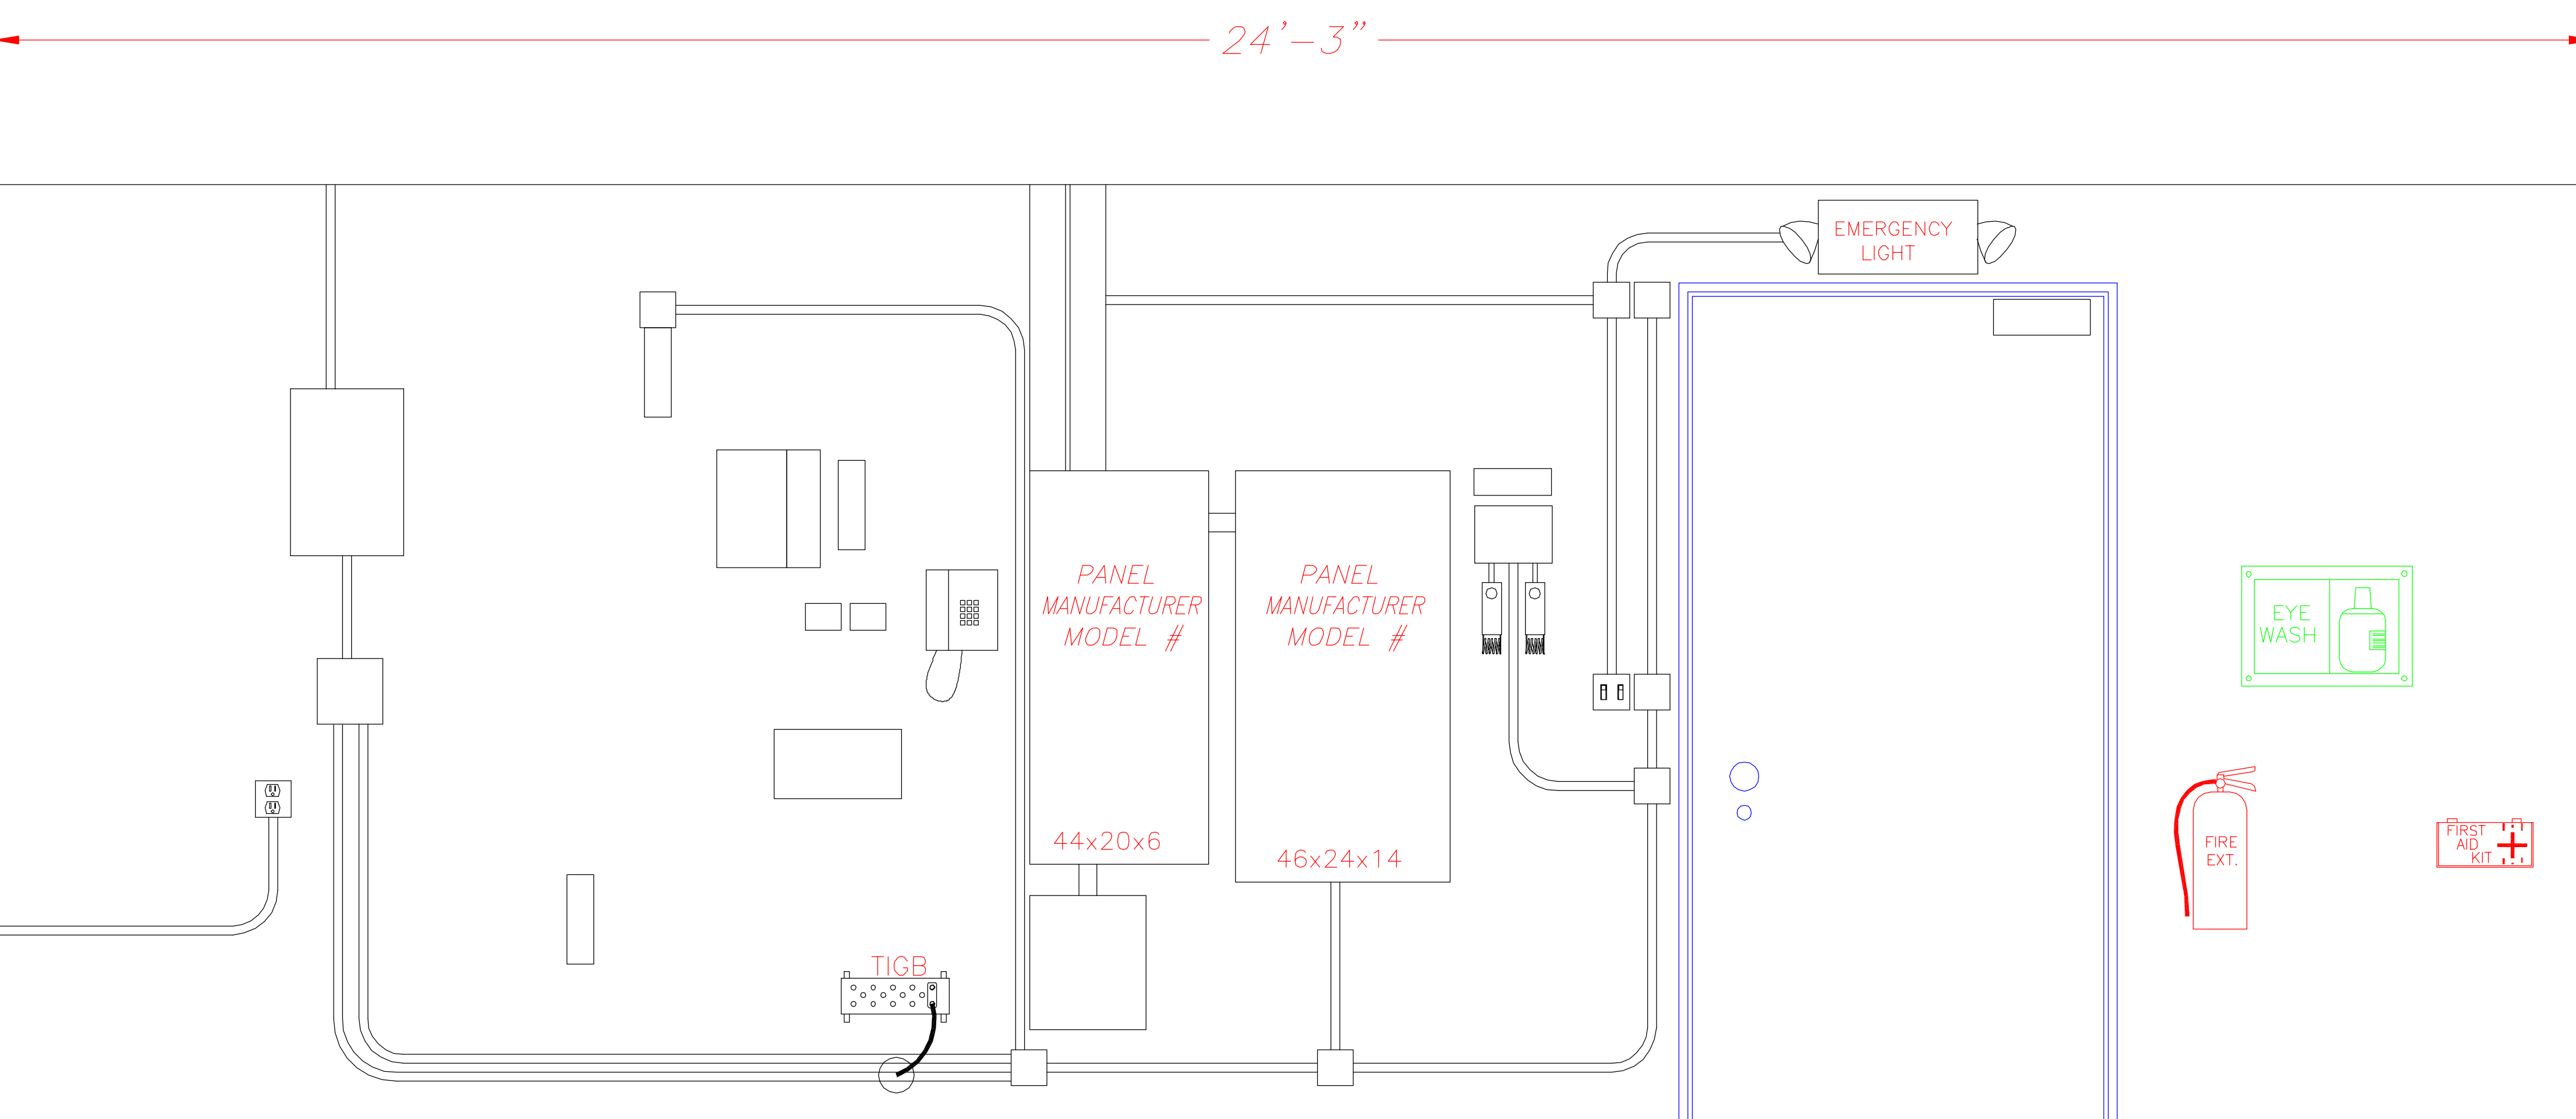

ELEV "C"

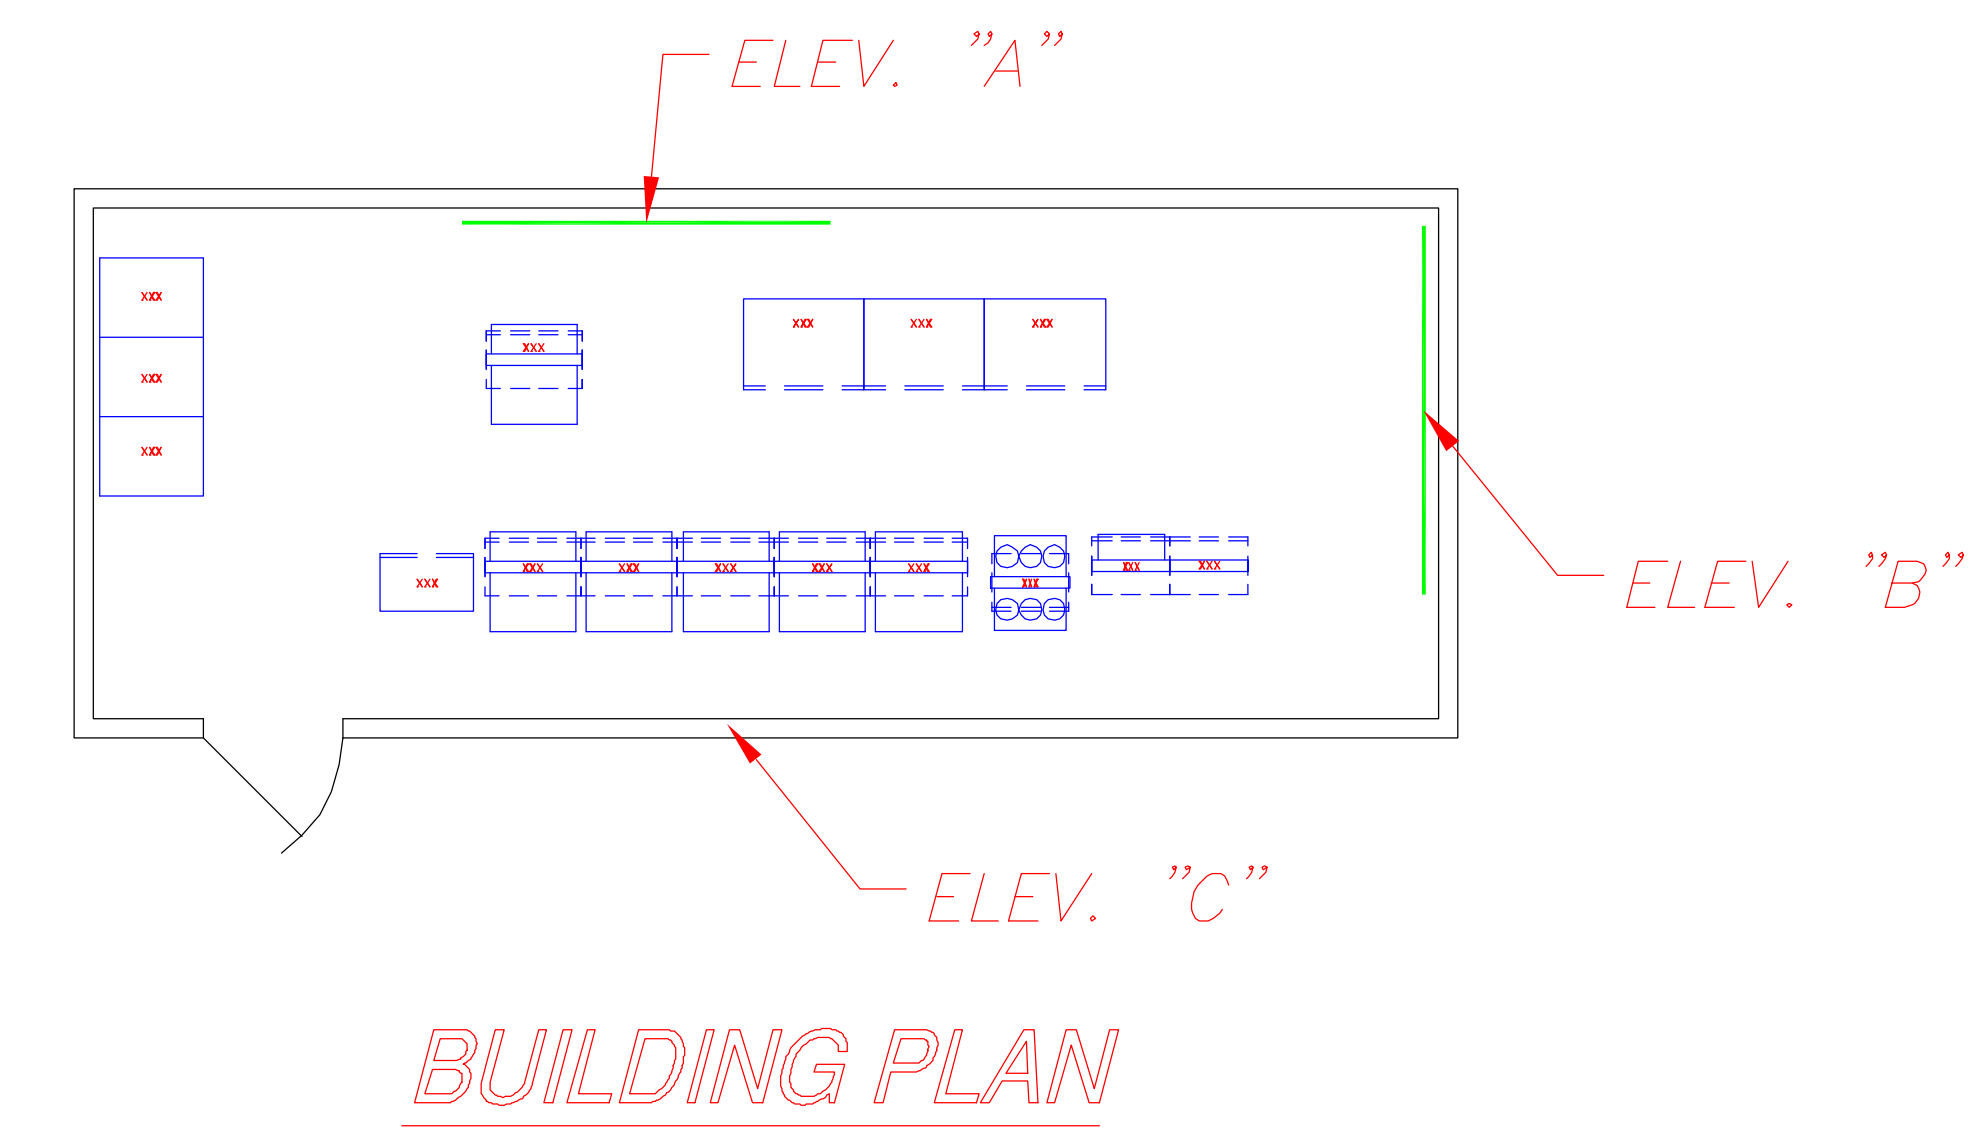

BUILDING PLAN